


No.	Revision	By	Date

PRELIMINARY
FOR REVIEW ONLY
Not for construction, bidding,
or permit purposes.
Kimley»Horn
Engineer: THOMAS P. GRANT
P. E. No. 100876 Date 2/18/2019

Kimley»Horn
TPE REGISTERED ENGINEERING FIRM F-928

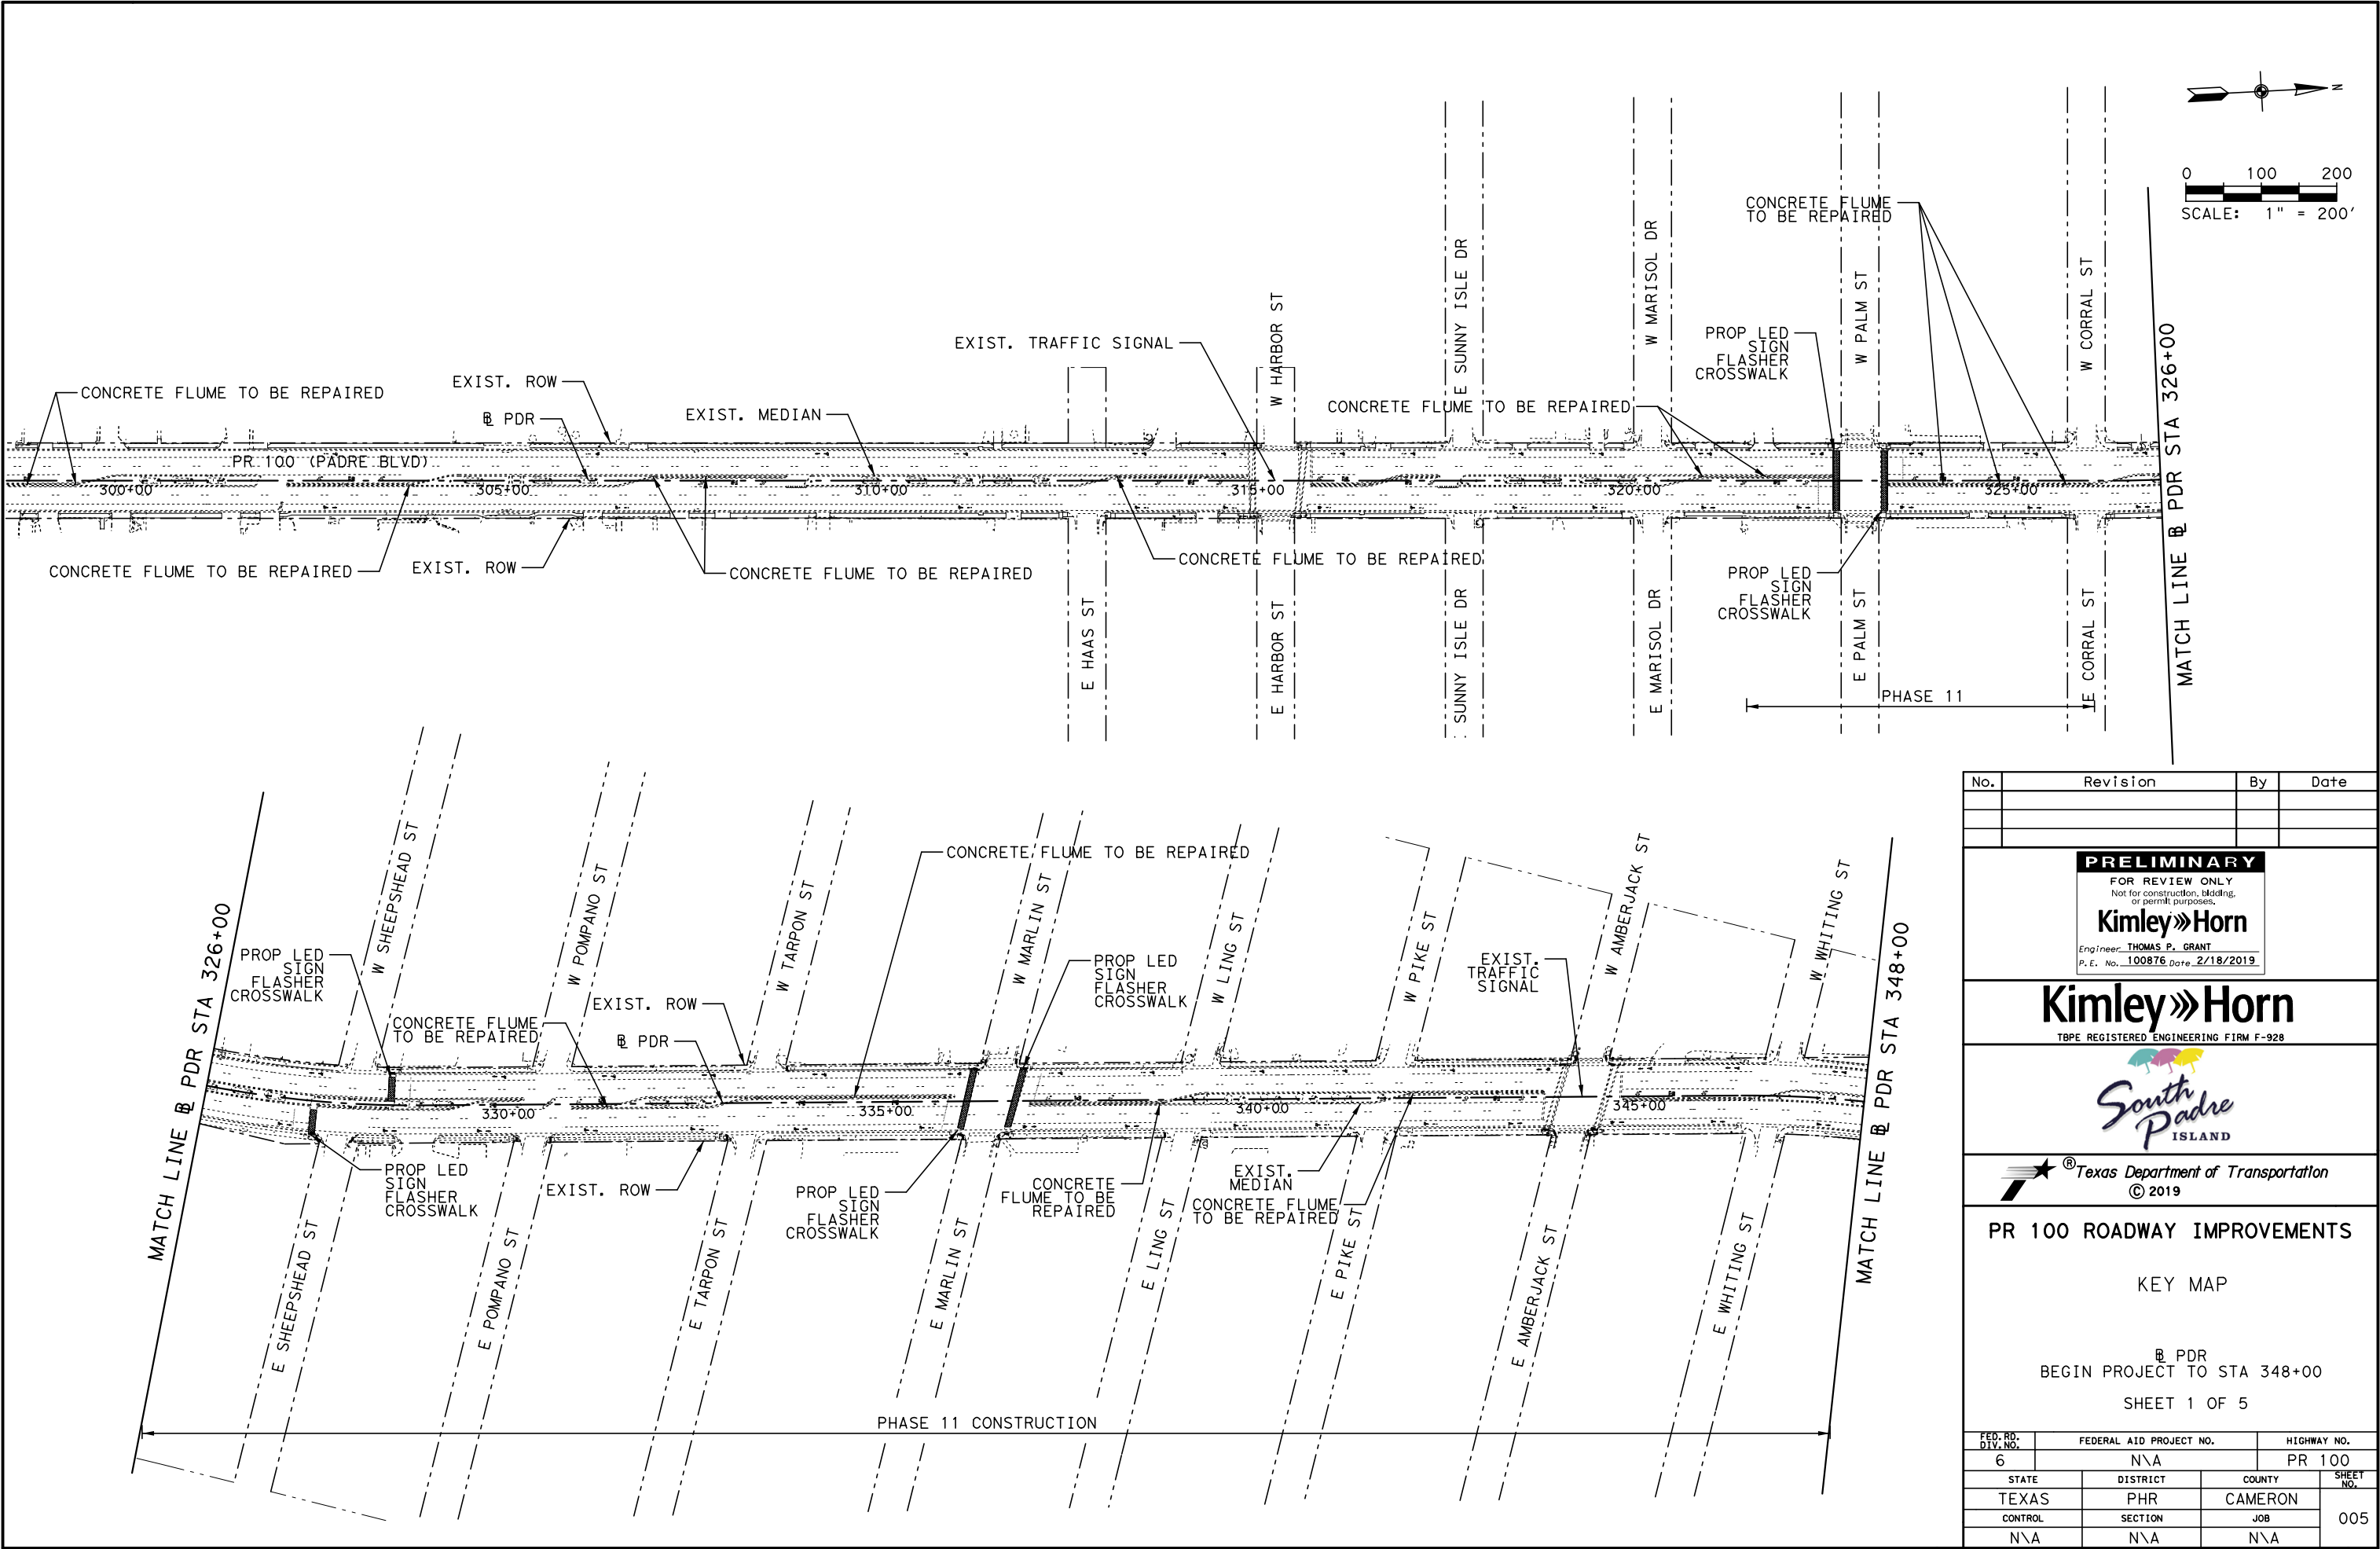


PR 100 ROADWAY IMPROVEMENTS

KEY MAP

@ PDR
BEGIN PROJECT TO STA 348+00
SHEET 1 OF 5

FED. RD. DIV. NO.	FEDERAL AID PROJECT NO.	HIGHWAY NO.
6	N\A	PR 100
STATE	DISTRICT	COUNTY
TEXAS	PHR	CAMERON
CONTROL	SECTION	JOB
N\A	N\A	N\A
SHEET NO. 005		

2/18/2019 9:10:05 AM 200,000 ft / in.
K:\LAC_TPTO\1project\069234003-SPI_Padre_Blv_Medians\CADD\Sheets\PDKEYMAP02.dgn

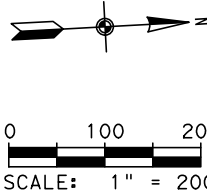

No.	Revision	By	Date

PRELIMINARY
FOR REVIEW ONLY
Not for construction, bidding,
or permit purposes.
Kimley»Horn
Engineer: THOMAS P. GRANT
P. E. No. 100876 Date 2/18/2019

Kimley»Horn
T&E REGISTERED ENGINEERING FIRM F-928




PR 100 ROADWAY IMPROVEMENTS

KEY MAP

@ PDR
STA 348+00 TO STA 394+00
SHEET 2 OF 5

FED. RD. DIV. NO.	FEDERAL AID PROJECT NO.	HIGHWAY NO.	SHEET NO.
6	N/A	PR 100	006
STATE	DISTRICT	COUNTY	
TEXAS	PHR	CAMERON	
CONTROL	SECTION	JOB	
N/A	N/A	N/A	

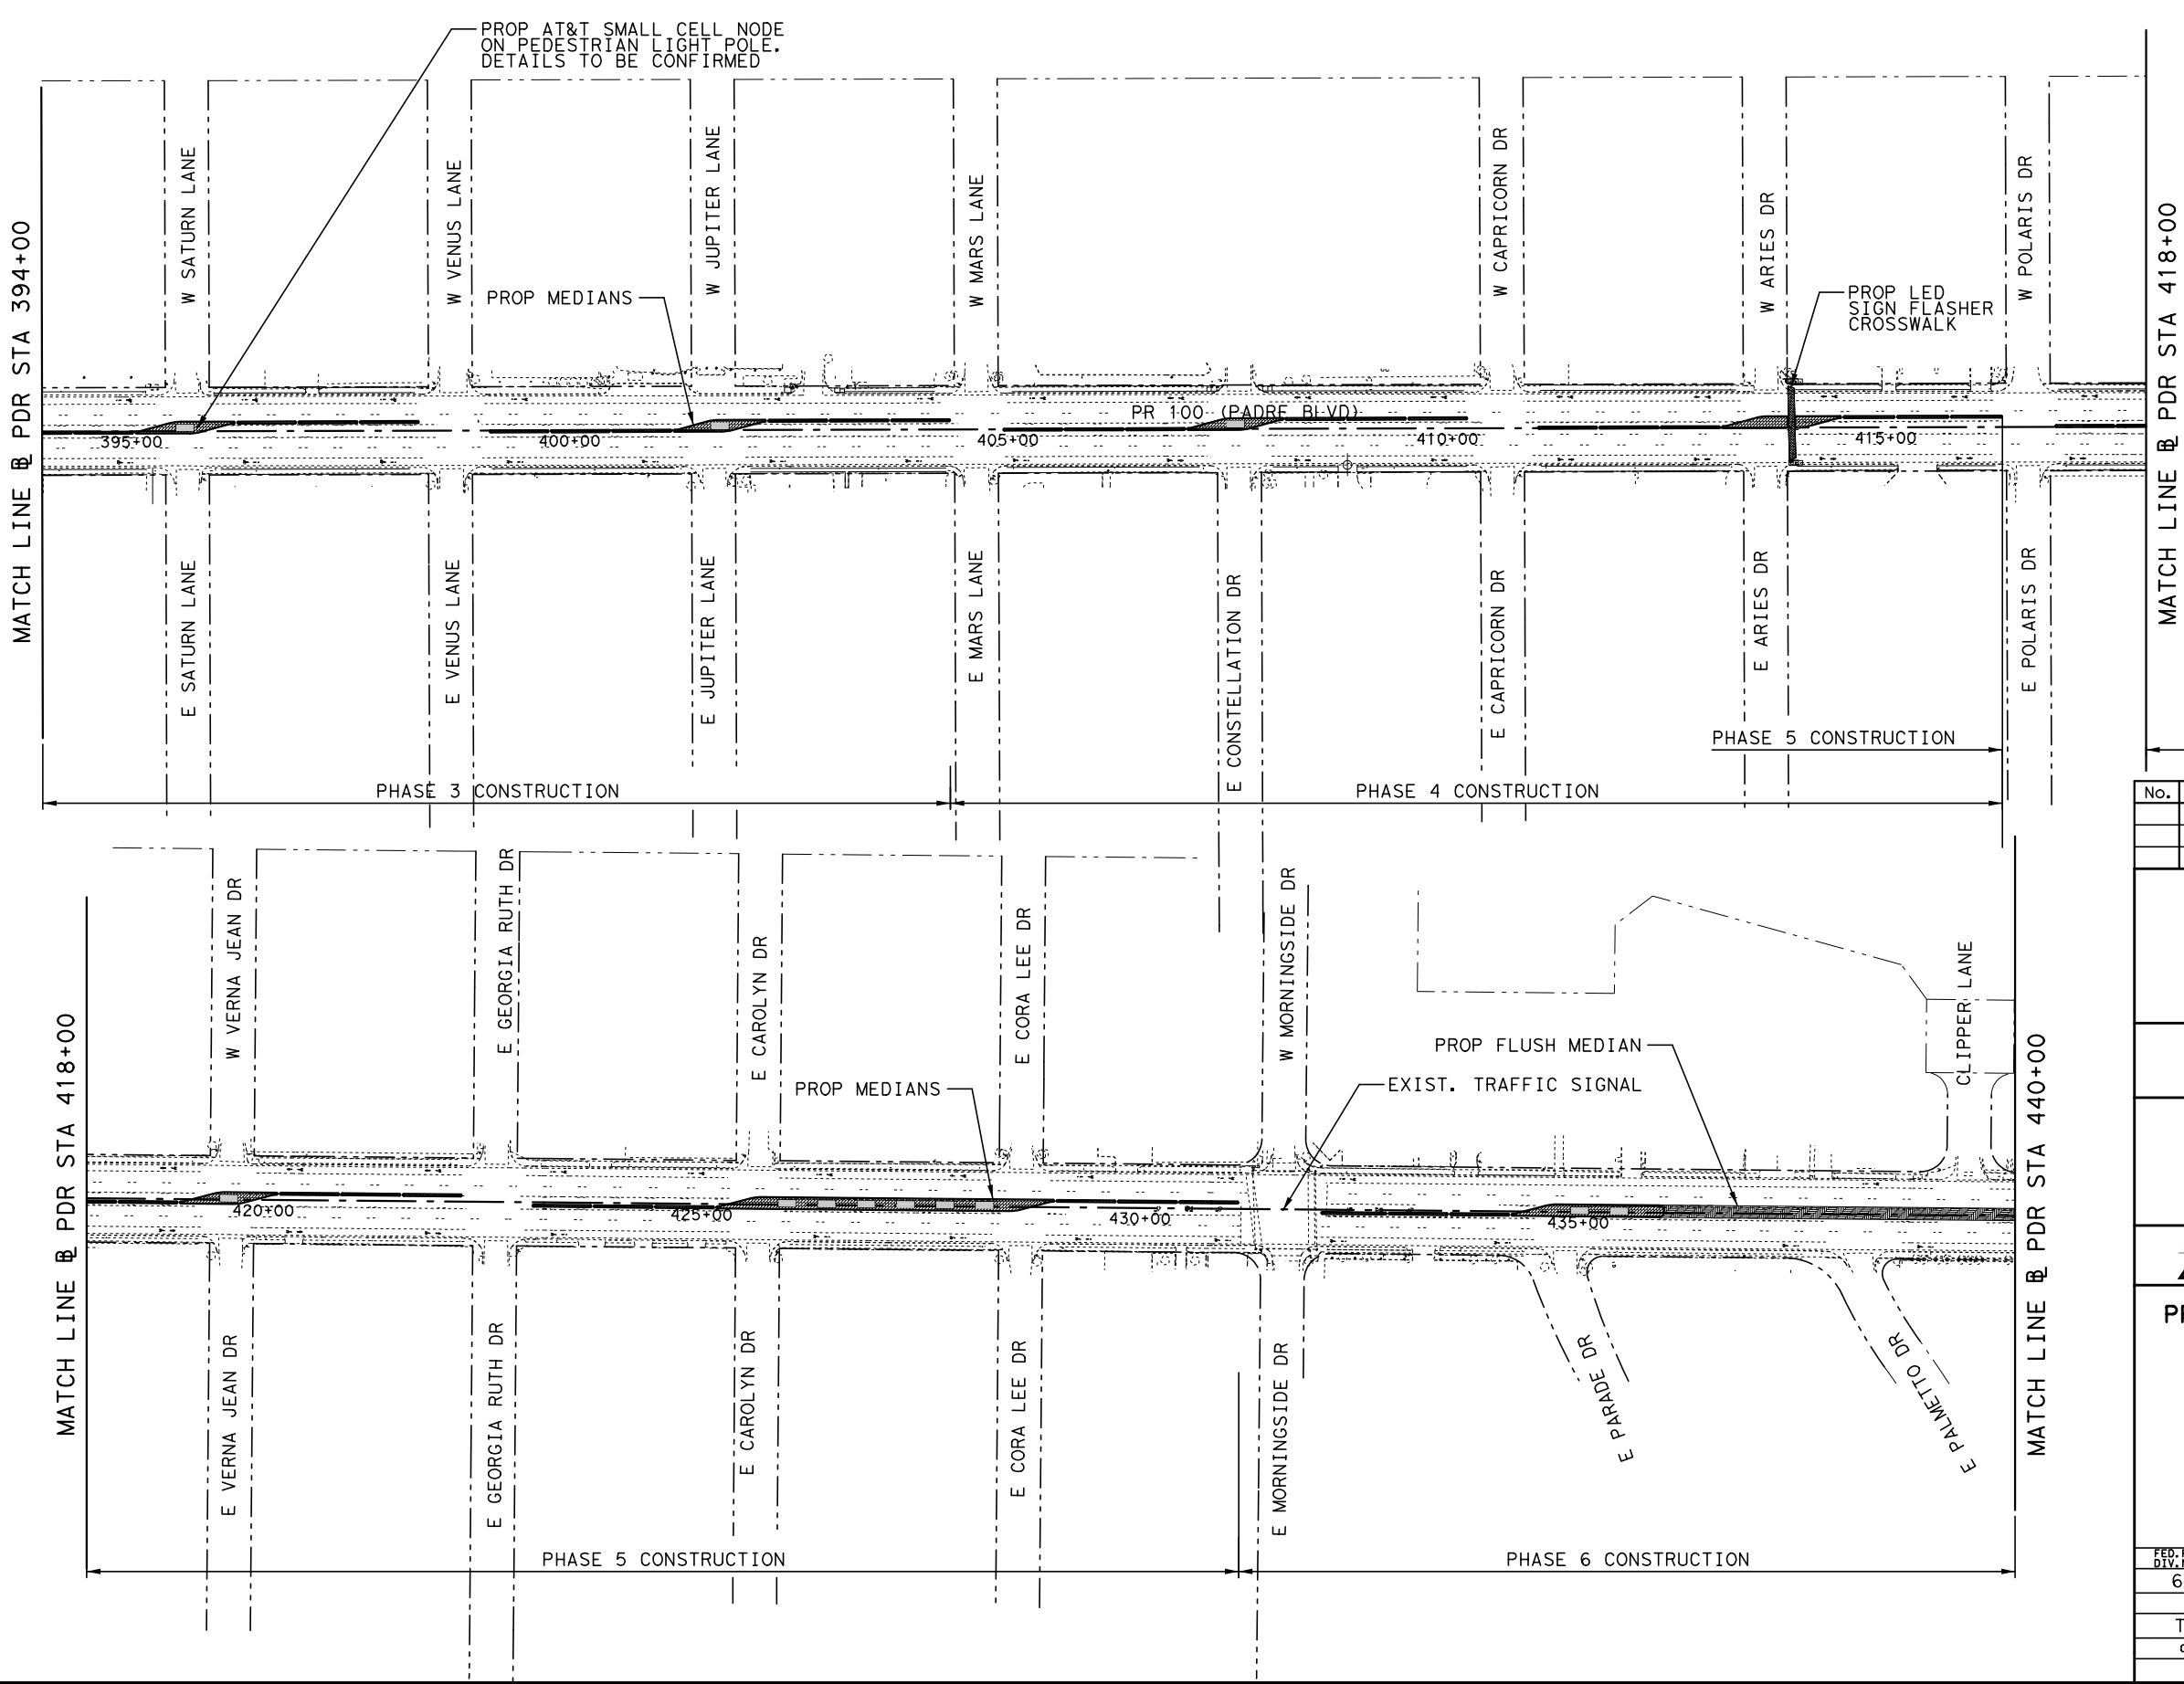

No.	Revision	By	Date

PRELIMINARY

FOR REVIEW ONLY
Not for construction, bidding,
or permit purposes.

Kimley»Horn

Engineer: THOMAS P. GRANT
P. E. No. 100876 Date 2/18/2019

Kimley»Horn
TPE REGISTERED ENGINEERING FIRM E-928






PR 100 ROADWAY IMPROVEMENTS

KEY MAP

@ PDR
STA 394+00 TO STA 440+00
SHEET 3 OF 5

FED. RD. DIV. NO.	FEDERAL AID PROJECT NO.	HIGHWAY NO.
6	N/A	PR 100
STATE	DISTRICT	COUNTY
TEXAS	PHR	CAMERON
CONTROL	SECTION	JOB
N/A	N/A	N/A
SHEET NO.		
007		

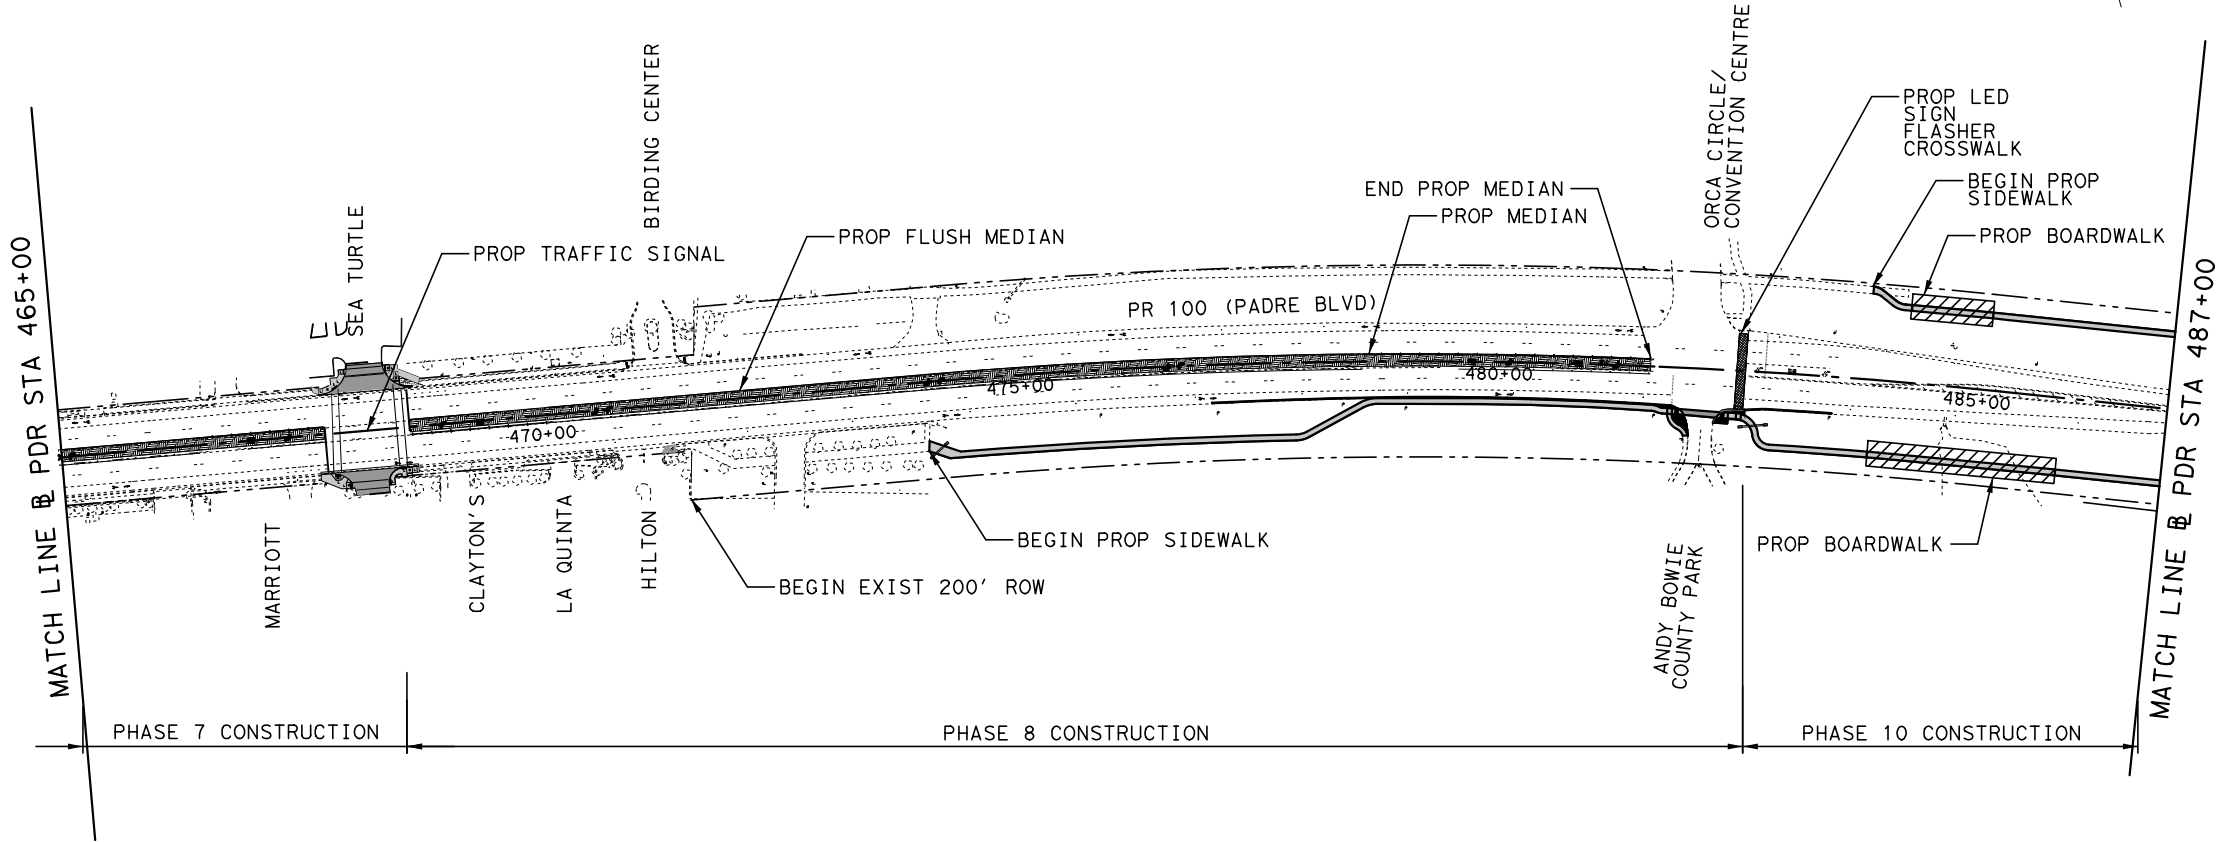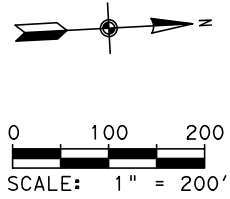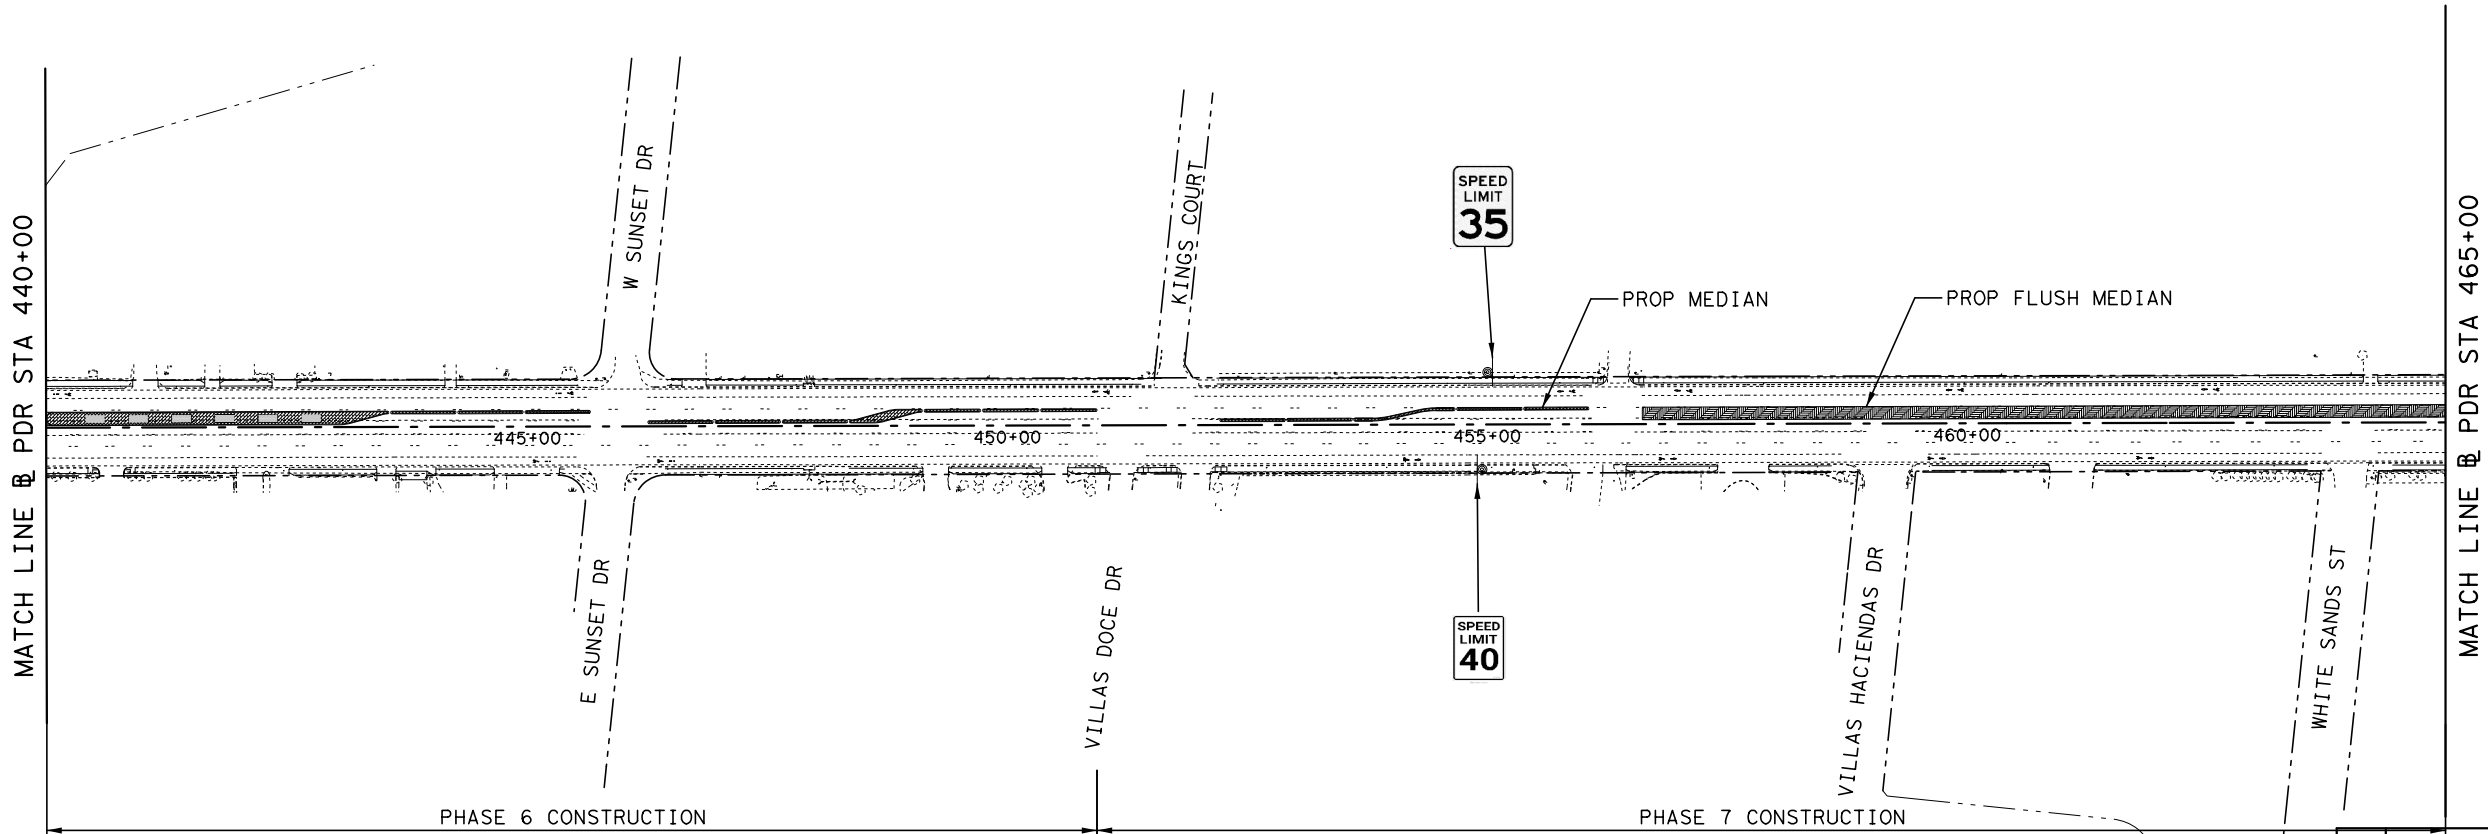

No.	Revision	By	Date

PRELIMINARY

FOR REVIEW ONLY
Not for construction, bidding,
or permit purposes.

Kimley»Horn

Engineer: THOMAS P. GRANT
P. E. No. 100876 Date 2/18/2019

Kimley»Horn
TPE REGISTERED ENGINEERING FIRM F-928






PR 100 ROADWAY IMPROVEMENTS

KEY MAP

Ⓟ PDR
STA 440+00 TO STA 487+00
SHEET 4 OF 5

FED. RD. DIV. NO.	FEDERAL AID PROJECT NO.	HIGHWAY NO.	
6	N\A	PR 100	
STATE	DISTRICT	COUNTY	SHEET NO. 008
TEXAS	PHR	CAMERON	
CONTROL	SECTION	JOB	
N\A	N\A	N\A	

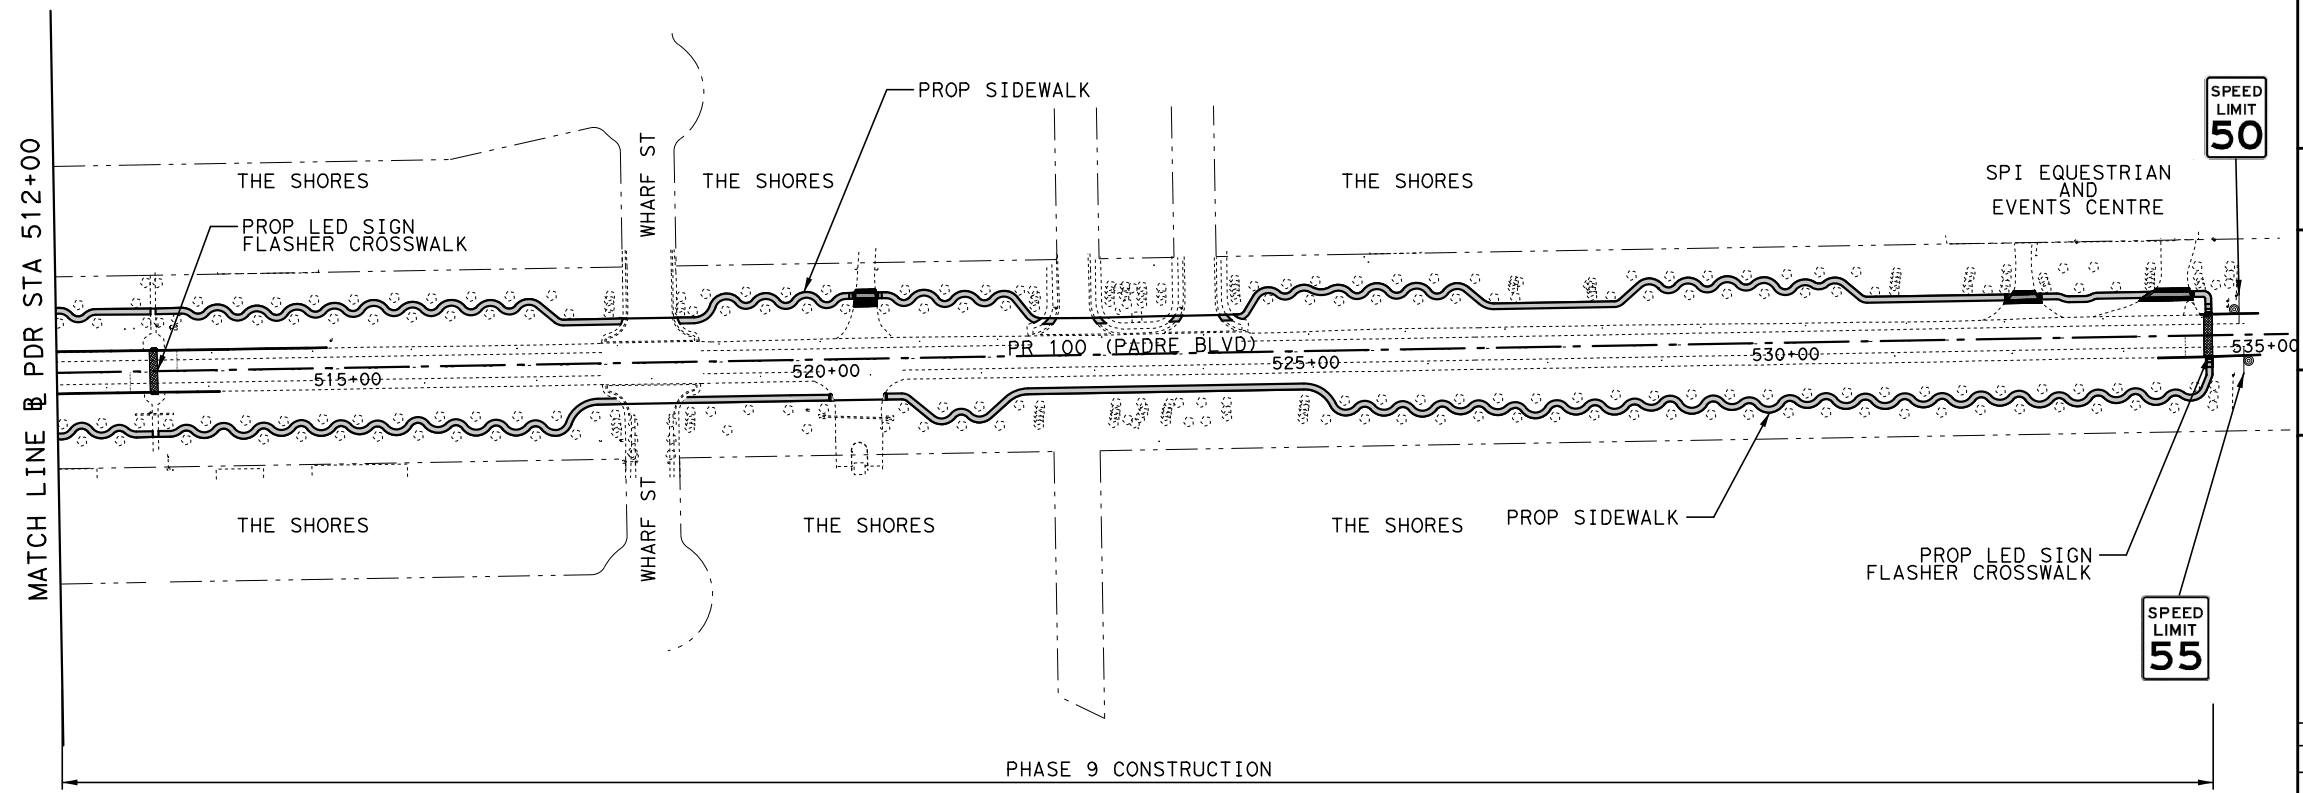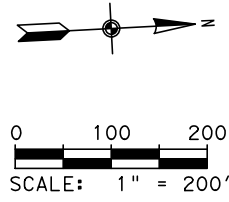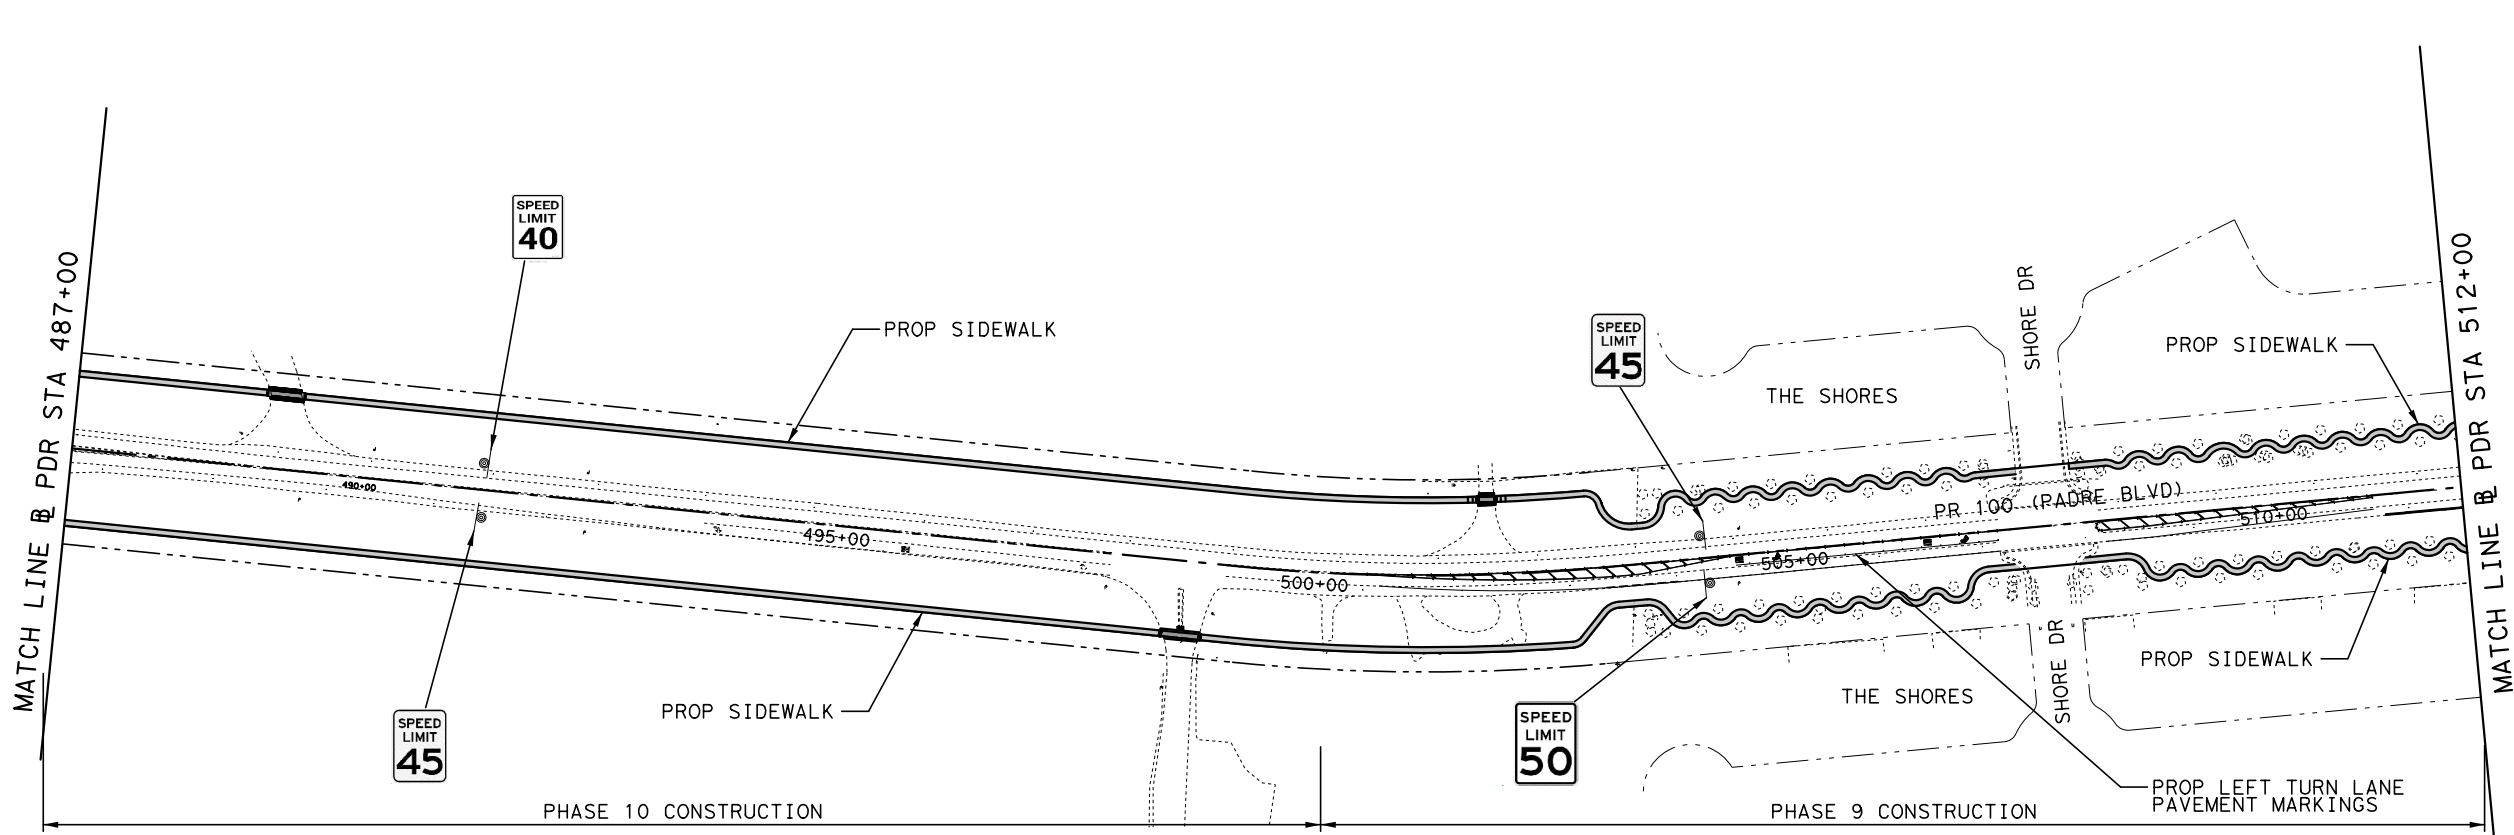

No.	Revision	By	Date

PRELIMINARY

FOR REVIEW ONLY
Not for construction, bidding,
or permit purposes.

Kimley»Horn

Engineer: THOMAS P. GRANT
P. E. No. 100876 Date 2/18/2019

Kimley»Horn

TBPE REGISTERED ENGINEERING FIRM F-928

South Padre Island

Texas Department of Transportation

© 2019

PR 100 ROADWAY IMPROVEMENTS

KEY MAP

® PDR
STA 487+00 TO END OF PROJECT

SHEET 5 OF 5

FED. RD. DIV. NO.	FEDERAL AID PROJECT NO.	HIGHWAY NO.
6	N/A	PR 100
STATE	DISTRICT	COUNTY
TEXAS	PHR	CAMERON
CONTROL	SECTION	JOB
N/A	N/A	N/A

SHEET NO. 009

PLOTTED: 2/18/2019 9:10:11 AM 200,000 ft / in.
FILENAME: K:\LAC_TPTO\1project\069234003_SPI_Padre_Blv_Medians\CADD\Sheets\PDMEYMAP05.dgn