

**NOTICE OF SHORELINE TASK FORCE REGULAR MEETING  
CITY OF SOUTH PADRE ISLAND**

**TUESDAY, FEBRUARY 23, 2021**  
3:00 PM AT THE MUNICIPAL BUILDING  
2<sup>ND</sup> FLOOR COUNCIL CHAMBERS  
4601 PADRE BOULEVARD SOUTH PADRE ISLAND, TX 78597

1. Call to Order

2. Pledge of Allegiance

3. Public Comments and Announcements

*This is an opportunity for citizens to speak to Shoreline Task Force relating to agenda or non-agenda items. Speakers are required to address the board at the podium and give their name before addressing their concerns. [Note: State law will not permit the Shoreline Task Force to discuss, debate or consider items that are not on the agenda. Citizen comments may be referred to City Staff or may be placed on the agenda of a future Shoreline Task Force meeting]*

4. Regular Agenda

- 4.1. Update, discussion, and action to recommend to City Council the preliminary plan for Whitecap Circle Beach Access development through the Coastal Management Program (CMP)'s Cycle 25. (Boburka, Hughston)

5. Adjourn


**NOTE:**

*One or more members of the City of South Padre Island City Council may attend this meeting; if so, this statement satisfies the requirements of the OPEN MEETINGS ACT.*

DATED FEBRUARY 19, 2021

  
Angelique Soto, City Secretary

I, THE UNDERSIGNED AUTHORITY, DO HEREBY CERTIFY THAT THE ABOVE NOTICE OF MEETING OF THE SHORELINE TASK FORCE OF THE CITY OF SOUTH PADRE ISLAND, TEXAS IS A TRUE AND CORRECT COPY OF SAID NOTICE AND THAT I POSTED A TRUE AND CORRECT COPY OF SAID NOTICE ON THE BULLETIN BOARD AT CITY HALL/MUNICIPAL BUILDING ON FEBRUARY 19, 2021, AT/OR BEFORE 3:00 PM AND REMAINED SO POSTED CONTINUOUSLY FOR AT LEAST 72 HOURS PRECEDING THE SCHEDULED TIME OF SAID MEETING.

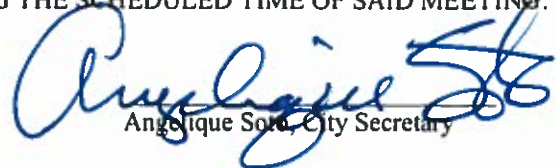  
Angelique Soto, City Secretary

THIS FACILITY IS WHEELCHAIR ACCESSIBLE, AND ACCESSIBLE PARKING SPACES ARE AVAILABLE. REQUESTS FOR ACCOMMODATIONS OR INTERPRETIVE SERVICES MUST BE MADE 48 HOURS PRIOR TO THIS MEETING. PLEASE CONTACT BUILDING OFFICIAL, BELINDA TARVER AT (956)761-8103.

Agenda: FEBRUARY 23, 2021



**CITY OF SOUTH PADRE ISLAND  
SHORELINE TASK FORCE  
AGENDA REQUEST FORM**

**MEETING DATE:** February 23, 2021

**NAME & TITLE:** Kristina Boburka, Shoreline Director

**DEPARTMENT:** Shoreline Department

**ITEM**

Update, discussion, and action to recommend to City Council the preliminary plan for Whitecap Circle Beach Access development through the Coastal Management Program (CMP)'s Cycle 25. (Boburka, Hughston)

**ITEM BACKGROUND**

Preliminary plans for Whitecap Circle improvements.

**BUDGET/FINANCIAL SUMMARY**

N/A

**COMPREHENSIVE PLAN GOAL**

N/A


**LEGAL REVIEW**

Sent to Legal:


Approved by Legal:

**RECOMMENDATIONS/COMMENTS:**



PHIN ST.

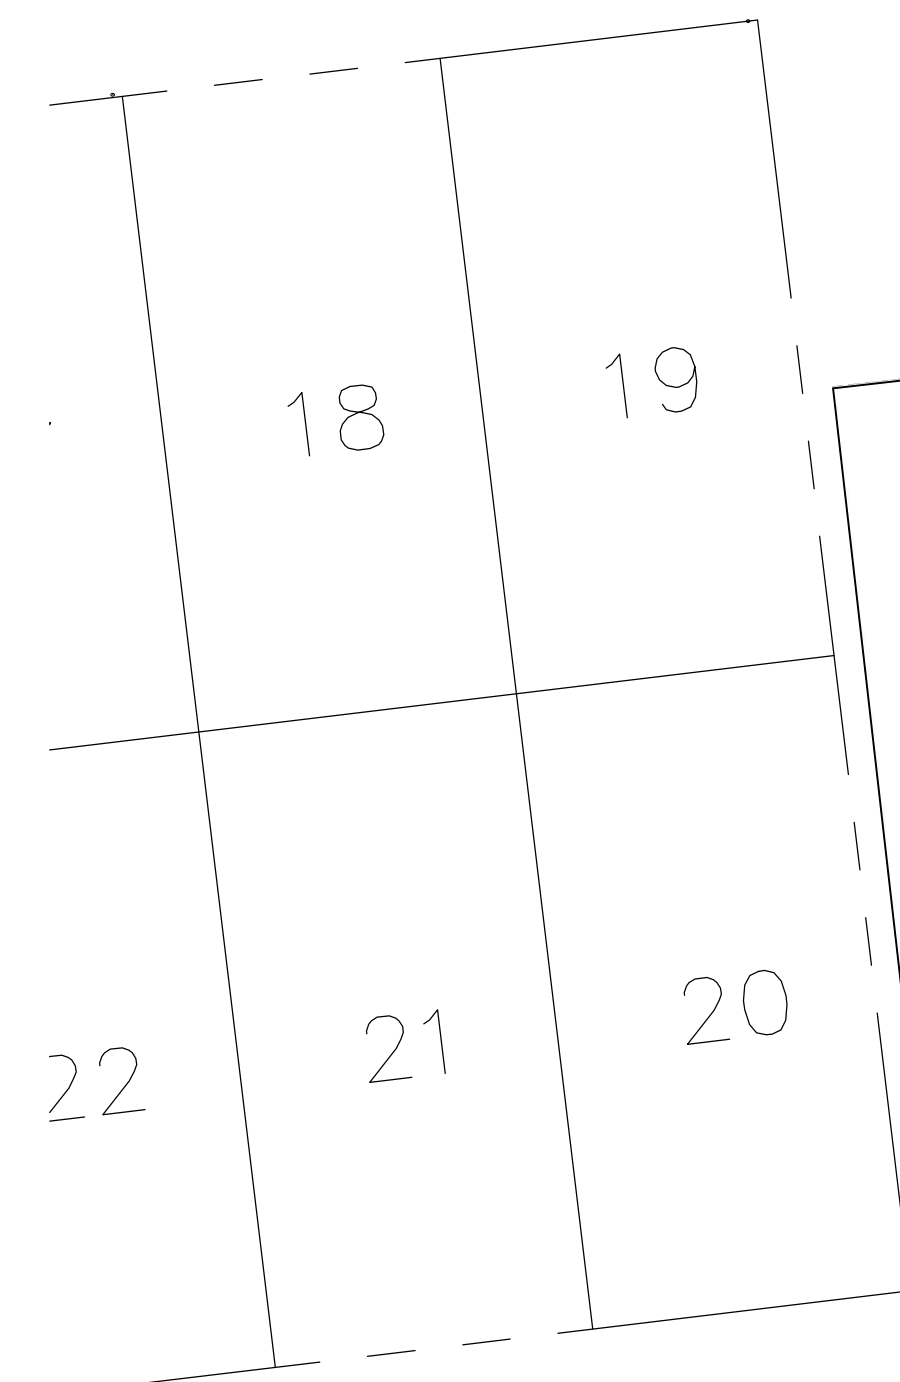

ED SNAPPER ST.

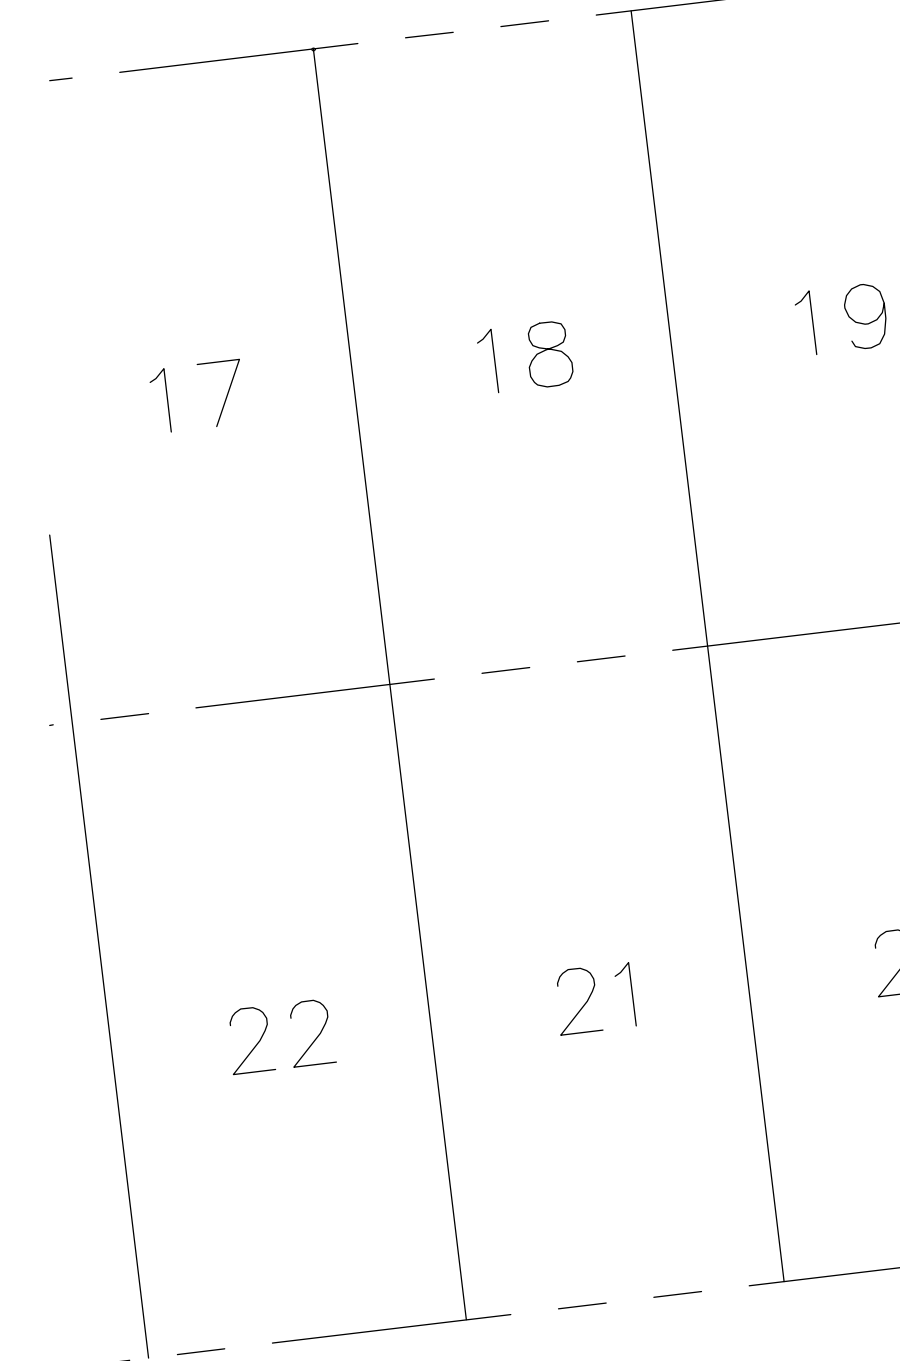

SWORDFISH ST.

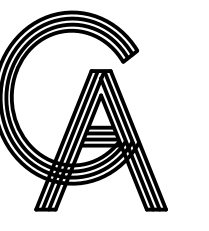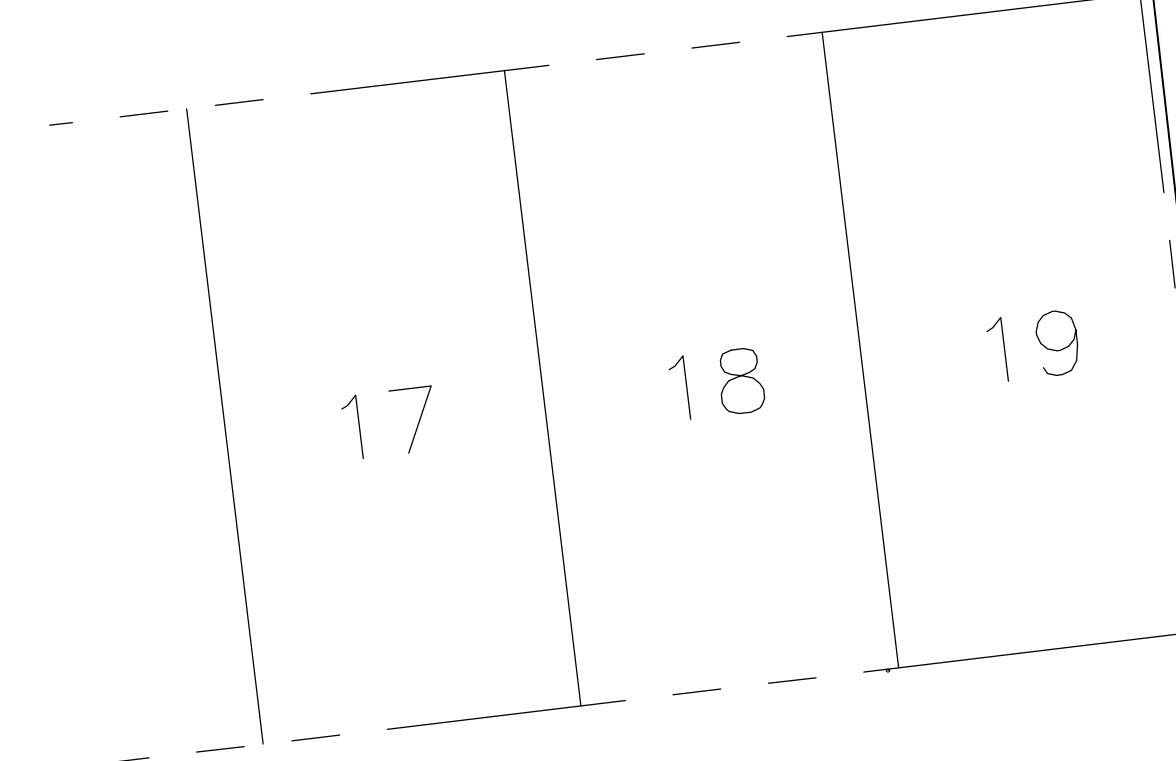

**GREEN, RUBIANO & ASSOCIATES**  
 CONSULTING STRUCTURAL ENGINEERS  
 1220 WEST HARRISON  
 HARLINGEN, TEXAS 78550  
 PH: (956)428-4461 FAX: (956)428-0287  
 FIRM REGISTRATION #F-4145

SEAL

PROJECT

**WALKOVER  
 AT WHITECAP CIRCLE**

**SOUTH PADRE ISLAND,  
 TEXAS**


CLIENT

**CITY OF  
 SOUTH PADRE ISLAND**



**SOUTH PADRE ISLAND,  
 TEXAS**

P: 956-761-3044  
 F: 956-761-3898

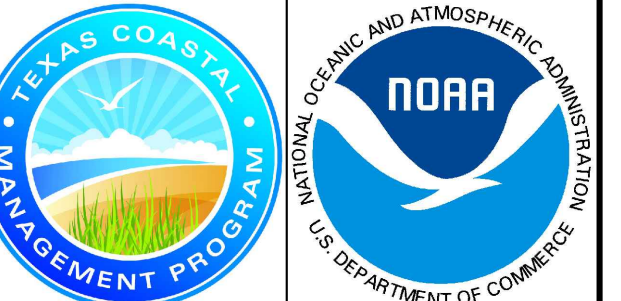

MARK	DATE	DESCRIPTION


PROJECT NO.	1065-16
DATE	02-12-2021
DRAWN BY	RS
CHECKED BY	BD
SCALE	AS SHOWN
SHEET TITLE	

SHEET NO.


**C1.0**

**PRELIMINARY**  
 THIS DOCUMENT IS RELEASED FOR THE PURPOSE OF INTERIM REVIEW UNDER THE AUTHORITY OF ROLANDO R. RUBIANO, P.E., 66369. IT IS NOT TO BE USED FOR CONSTRUCTION, BIDDING, OR PERMIT PURPOSES.




HIN ST.

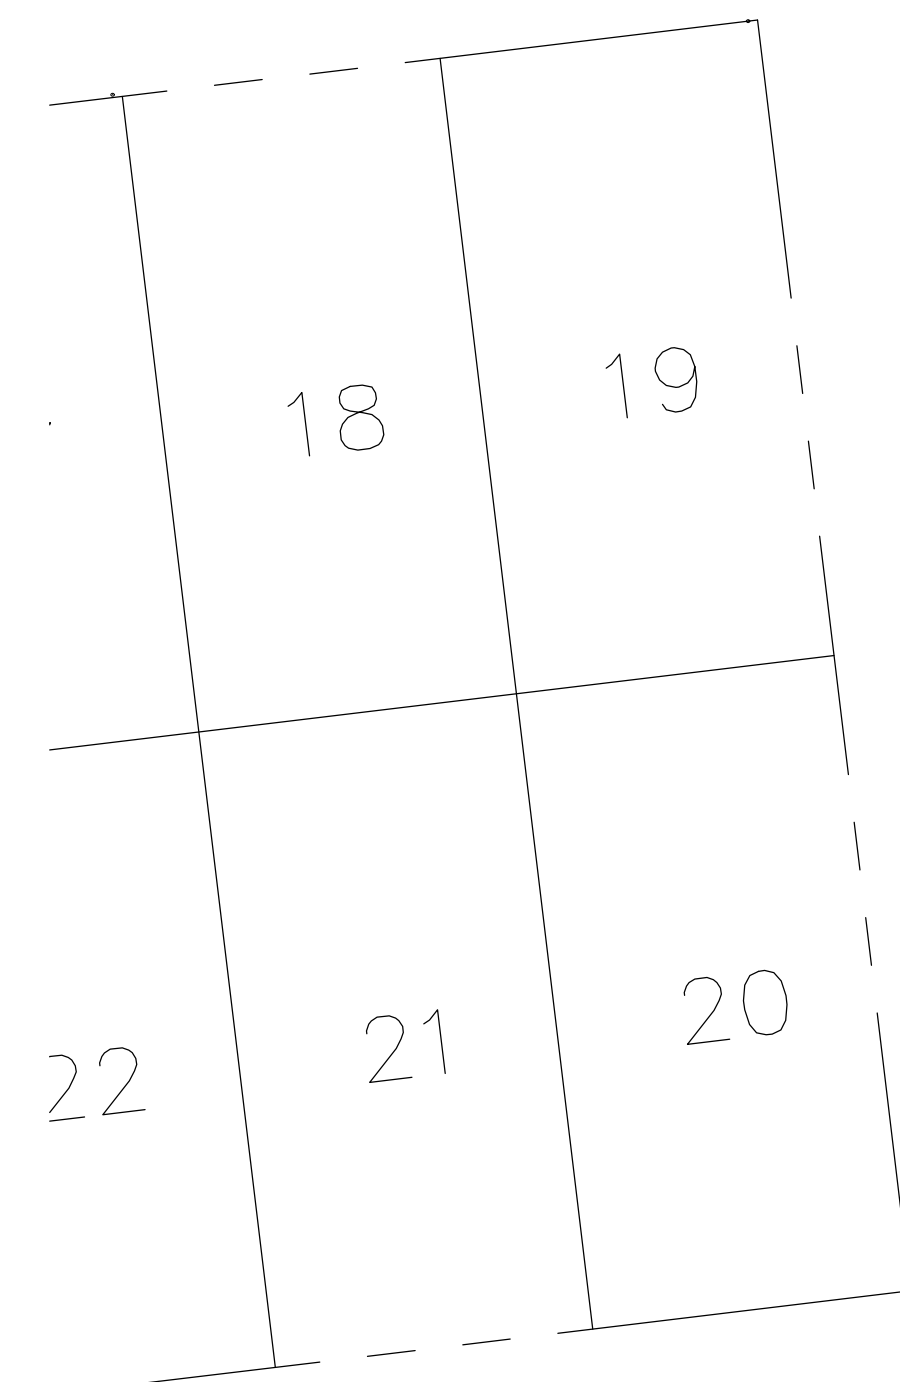

ED SNAPPER ST.

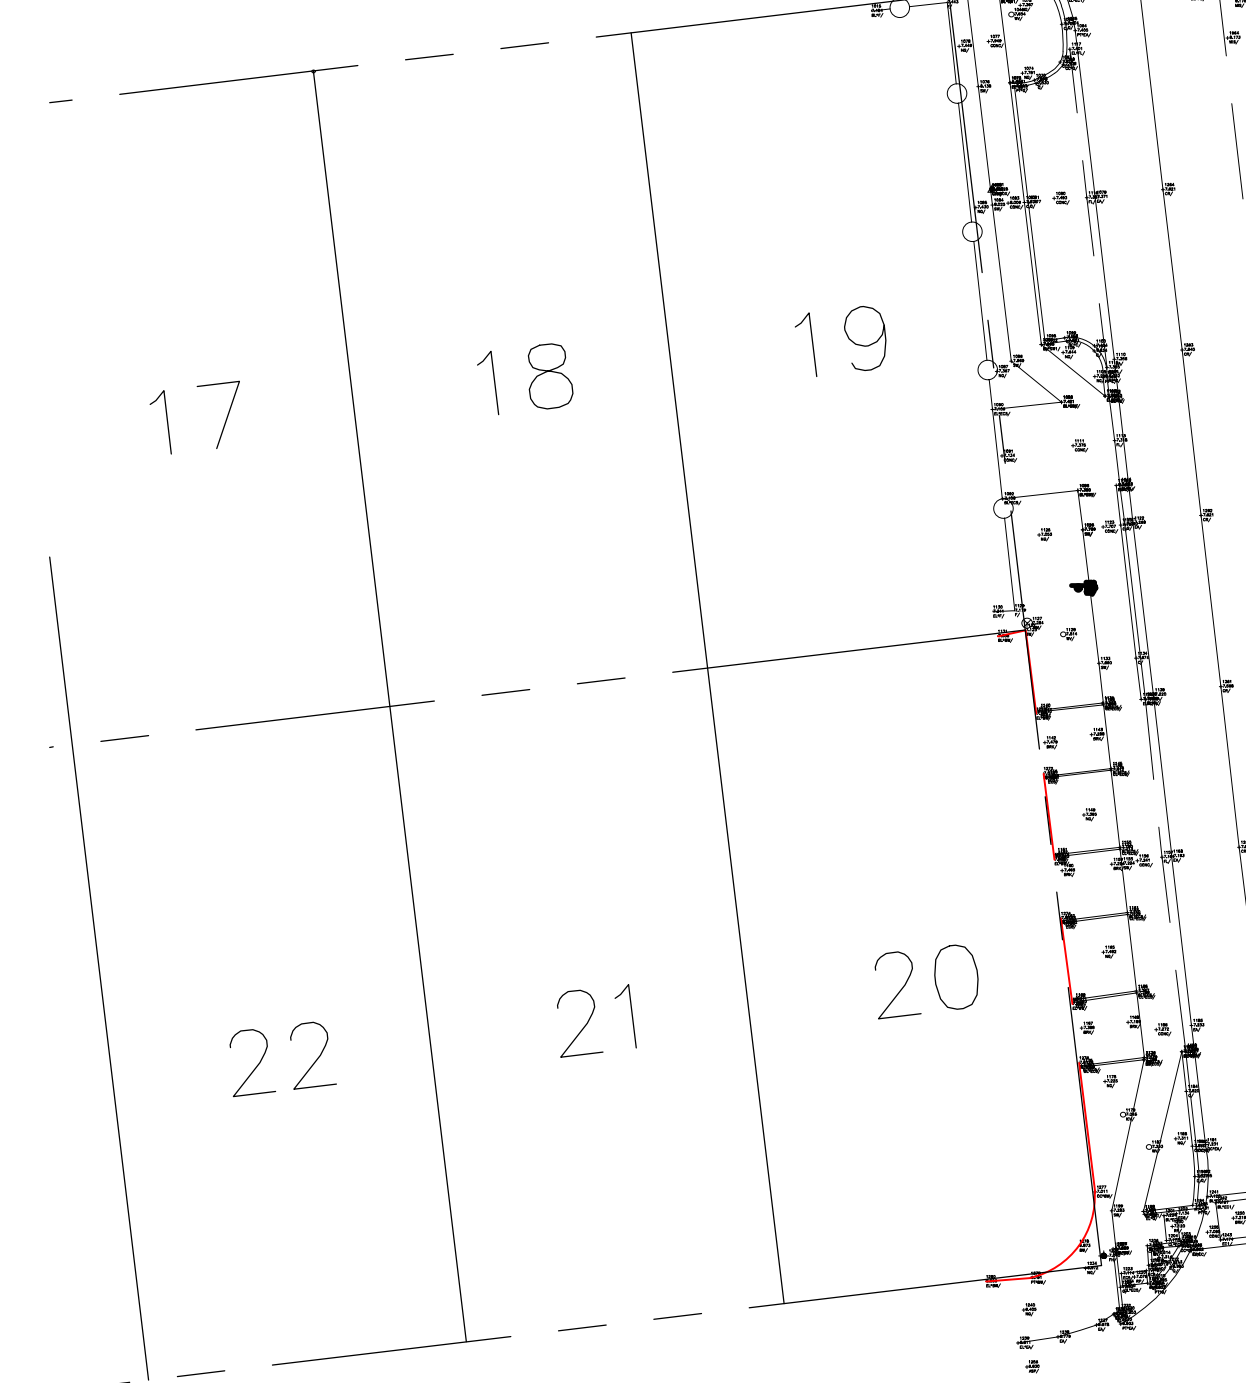

SWORDFISH ST.

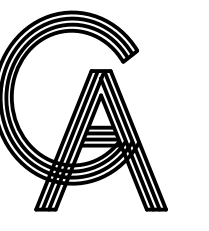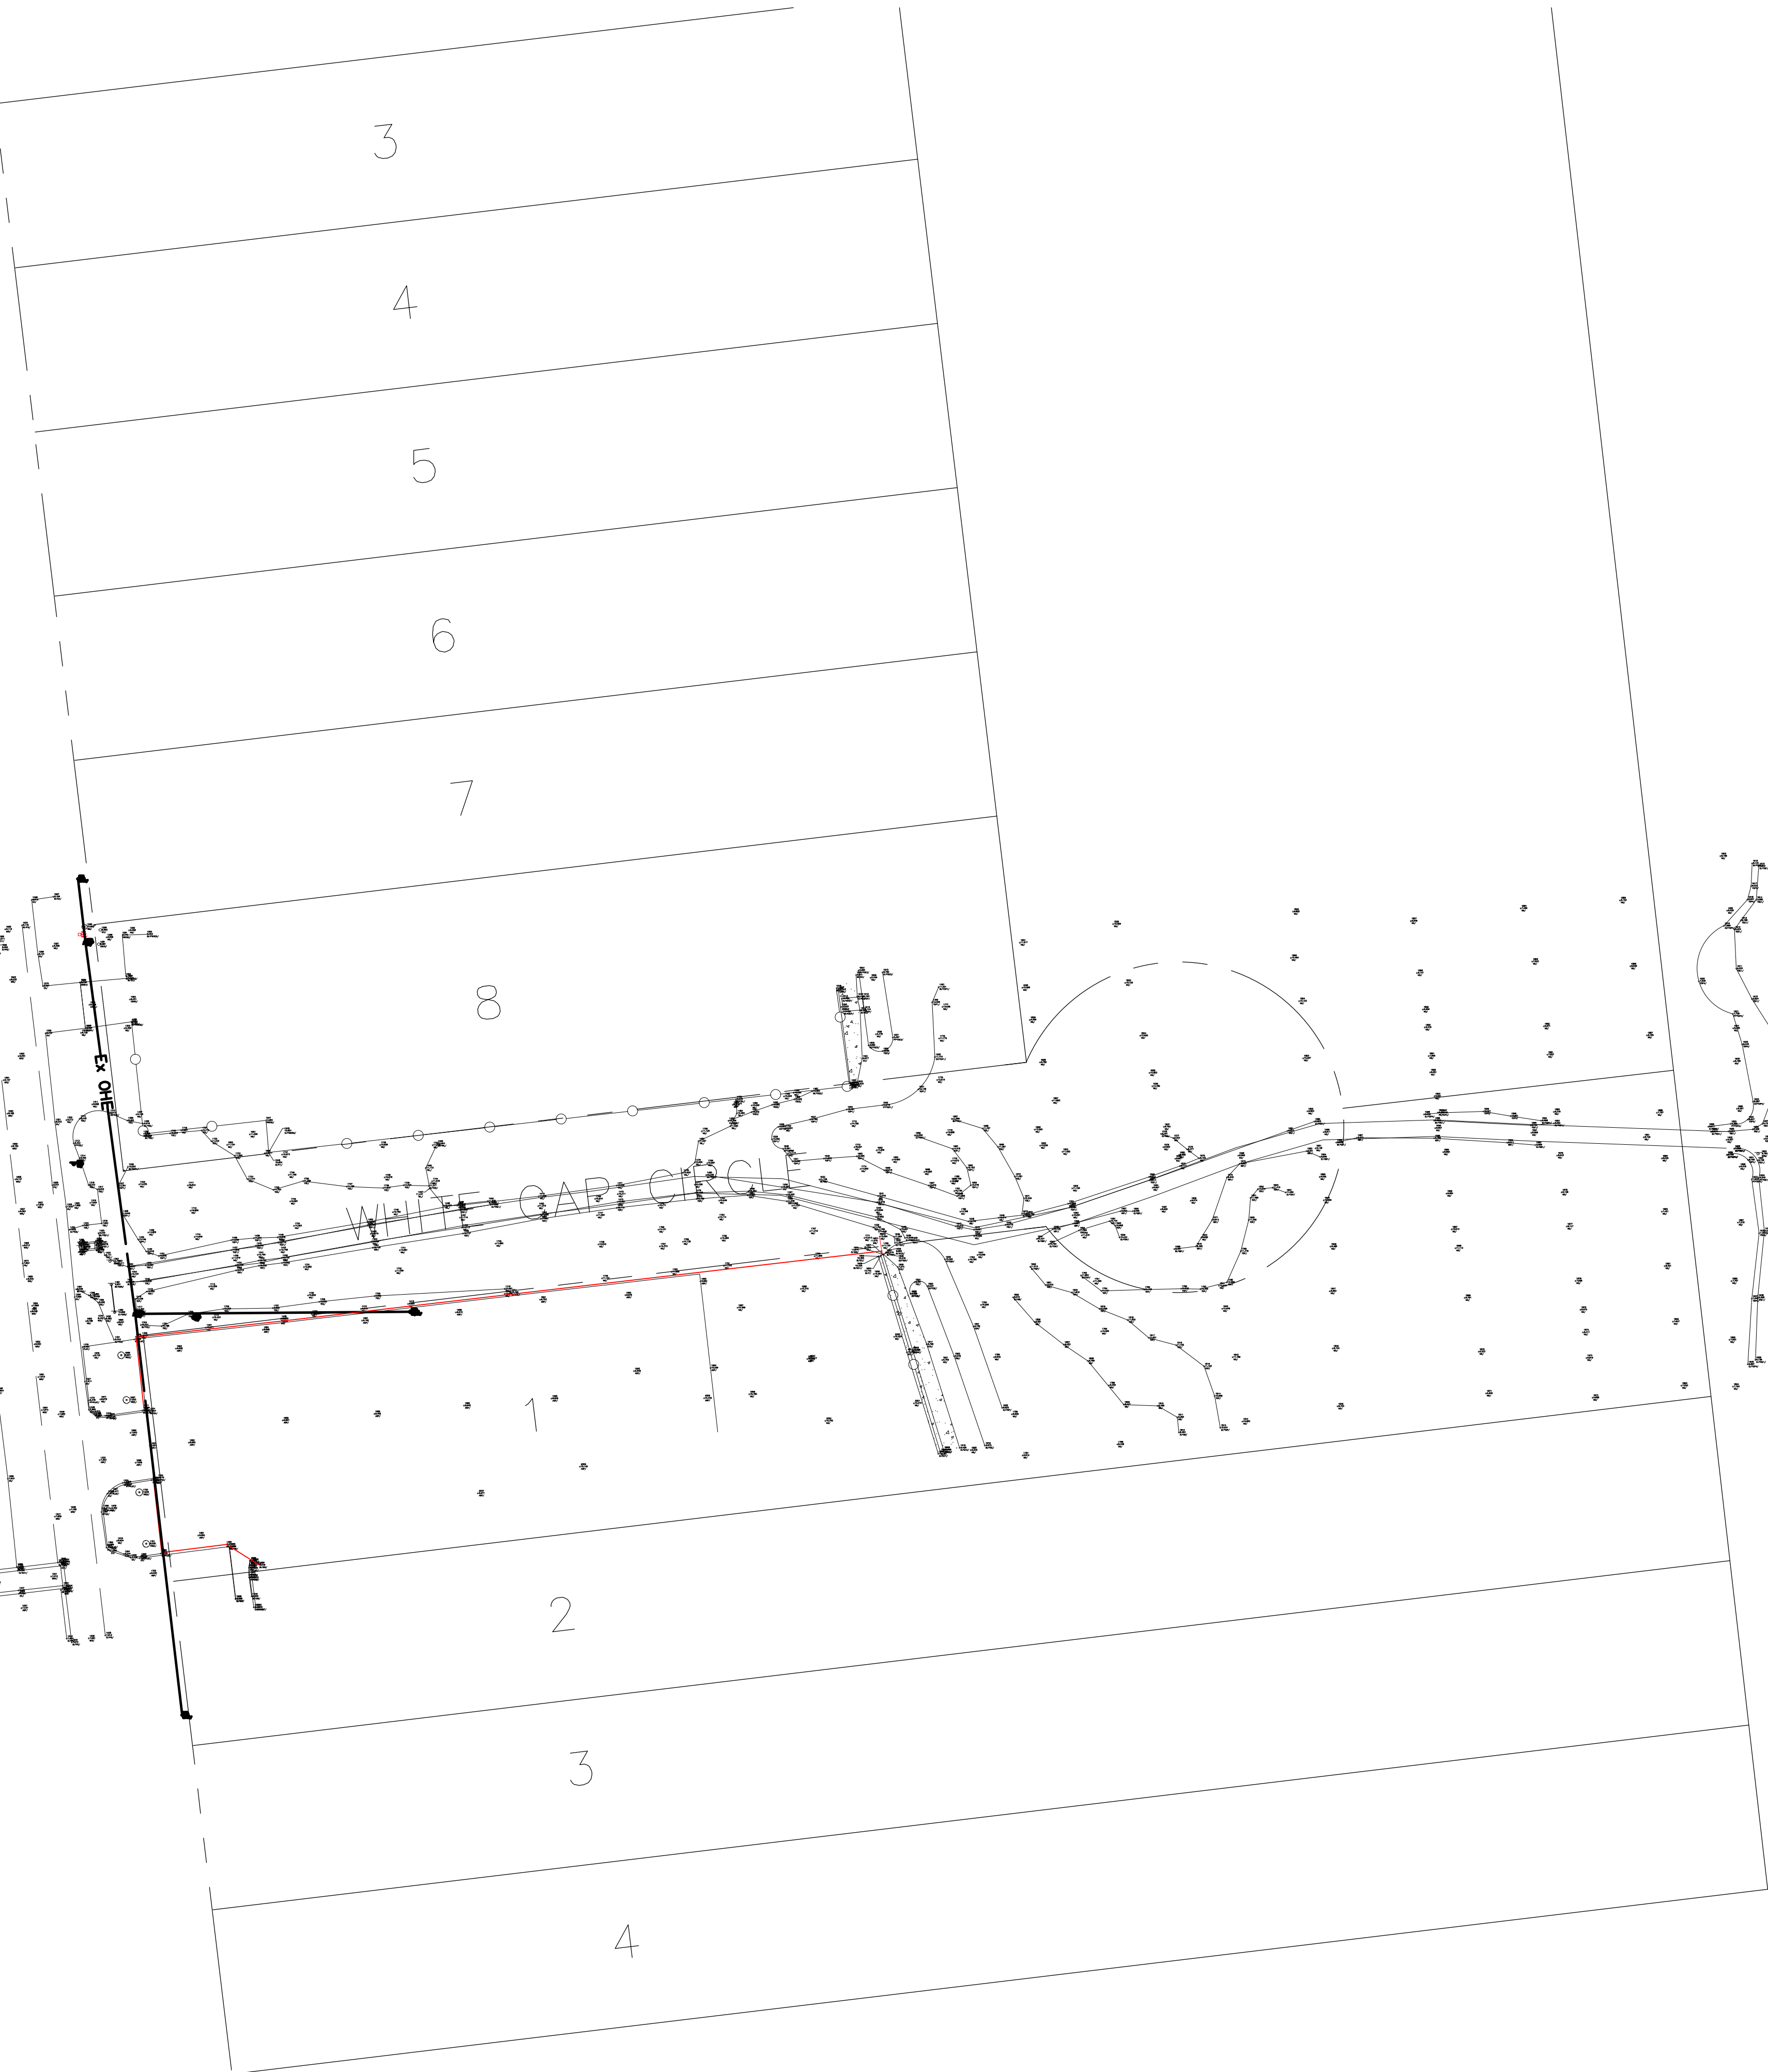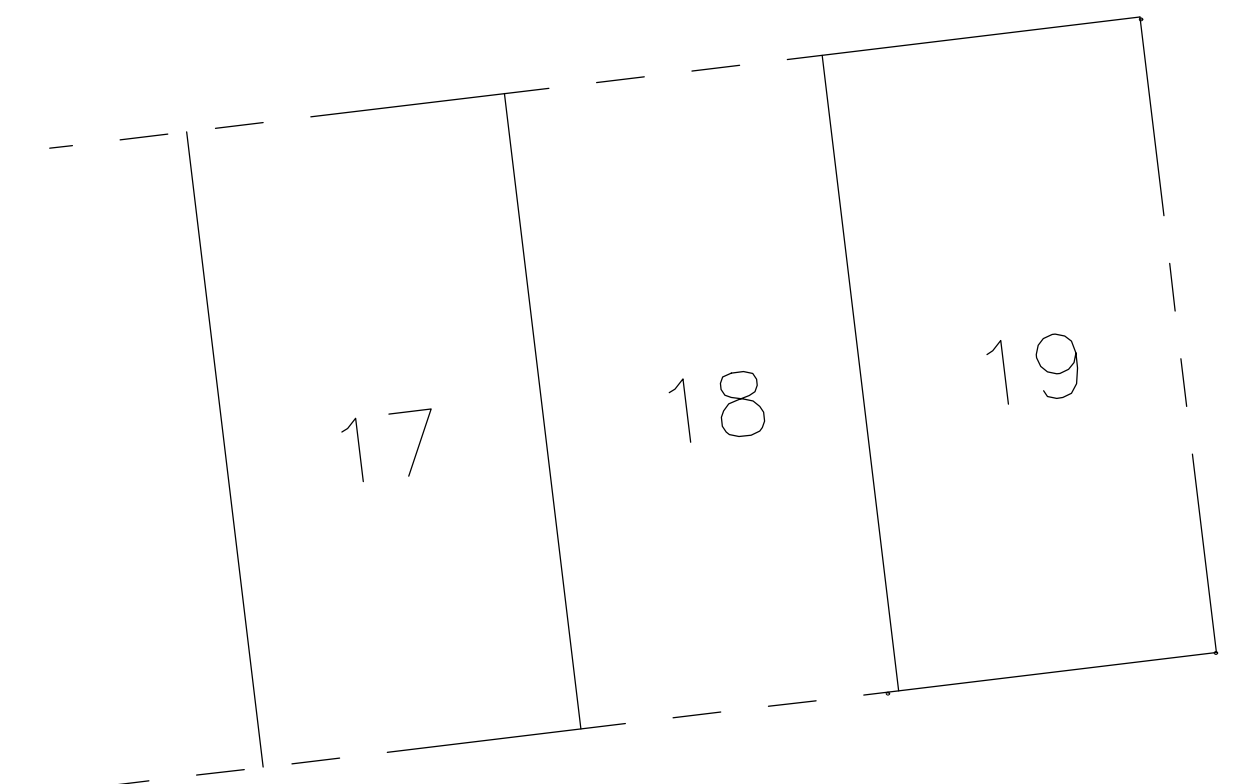

**GREEN, RUBIANO & ASSOCIATES**  
 CONSULTING STRUCTURAL ENGINEERS  
 1220 WEST HARRISON  
 HARLINGEN, TEXAS 78550  
 PH: (956)428-4461 FAX: (956)428-0287  
 FIRM REGISTRATION #F-4145

SEAL

PROJECT

**WALKOVER  
 AT WHITECAP CIRCLE**


**SOUTH PADRE ISLAND,  
 TEXAS**

CLIENT

**CITY OF  
 SOUTH PADRE ISLAND**

**SOUTH PADRE ISLAND,  
 TEXAS**

P: 956-761-3044  
 F: 956-761-3898

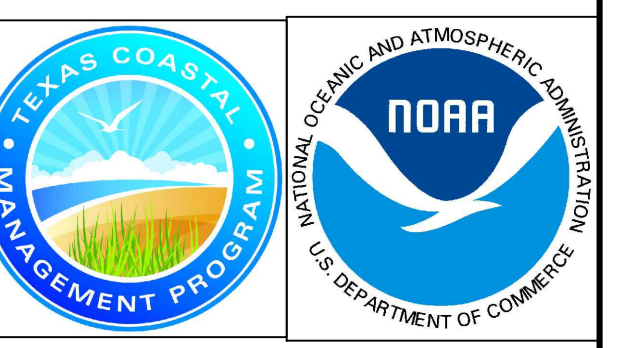

MARK	DATE	DESCRIPTION

PROJECT NO. 1065-16  
 DATE 02-12-2021  
 DRAWN BY RS  
 CHECKED BY BD  
 SCALE AS SHOWN

SHEET TITLE

SHEET NO.

**PRELIMINARY**  
 THIS DOCUMENT IS RELEASED FOR THE PURPOSE  
 OF INTERIM REVIEW UNDER THE AUTHORITY OF  
 ROLANDO R. RUBIANO, P.E., 66369. IT IS  
 NOT TO BE USED FOR CONSTRUCTION, BIDDING,  
 OR PERMIT PURPOSES.

**C1.0**



RED SNAPPER ST.


WHITE CAP CIRCLE

SWORDFISH ST.

GULF BLVD.

**WHITECAP CIRCLE BEACH ACCESS  
PROPOSED PARKING LOT & WALKOVER LAYOUT**

**1**  
N.T.S

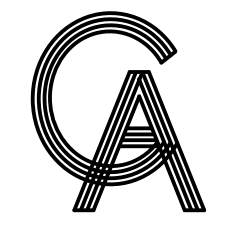

**GREEN, RUBIANO & ASSOCIATES**  
CONSULTING STRUCTURAL ENGINEERS  
1220 WEST HARRISON  
HARLINGEN, TEXAS 78550  
PH: (956)428-4461 FAX: (956)428-0287  
FIRM REGISTRATION #F-4145


SEAL

PROJECT

**WALKOVER  
AT WHITECAP CIRCLE**  
**SOUTH PADRE ISLAND,  
TEXAS**

CLIENT

**CITY OF  
SOUTH PADRE ISLAND**  
*South Padre  
ISLAND*  
**SOUTH PADRE ISLAND,  
TEXAS**  
P: 956-761-3044  
F: 956-761-3898

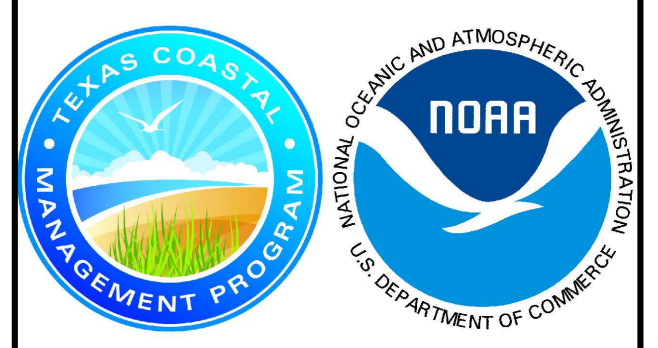

MARK	DATE	DESCRIPTION


PROJECT NO.	1065-16
DATE	02-12-2021
DRAWN BY	RS
CHECKED BY	BD
SCALE	AS SHOWN
SHEET TITLE	

SHEET NO.

**SKO**

**PRELIMINARY**  
THIS DOCUMENT IS RELEASED FOR THE PURPOSE  
OF INTERIM REVIEW UNDER THE AUTHORITY OF  
ROLANDO R. RUBIANO, P.E., 86369. IT IS  
NOT TO BE USED FOR CONSTRUCTION, BIDDING,  
OR PERMIT PURPOSES.

Copyright 2021 by GREEN, RUBIANO & ASSOCIATES

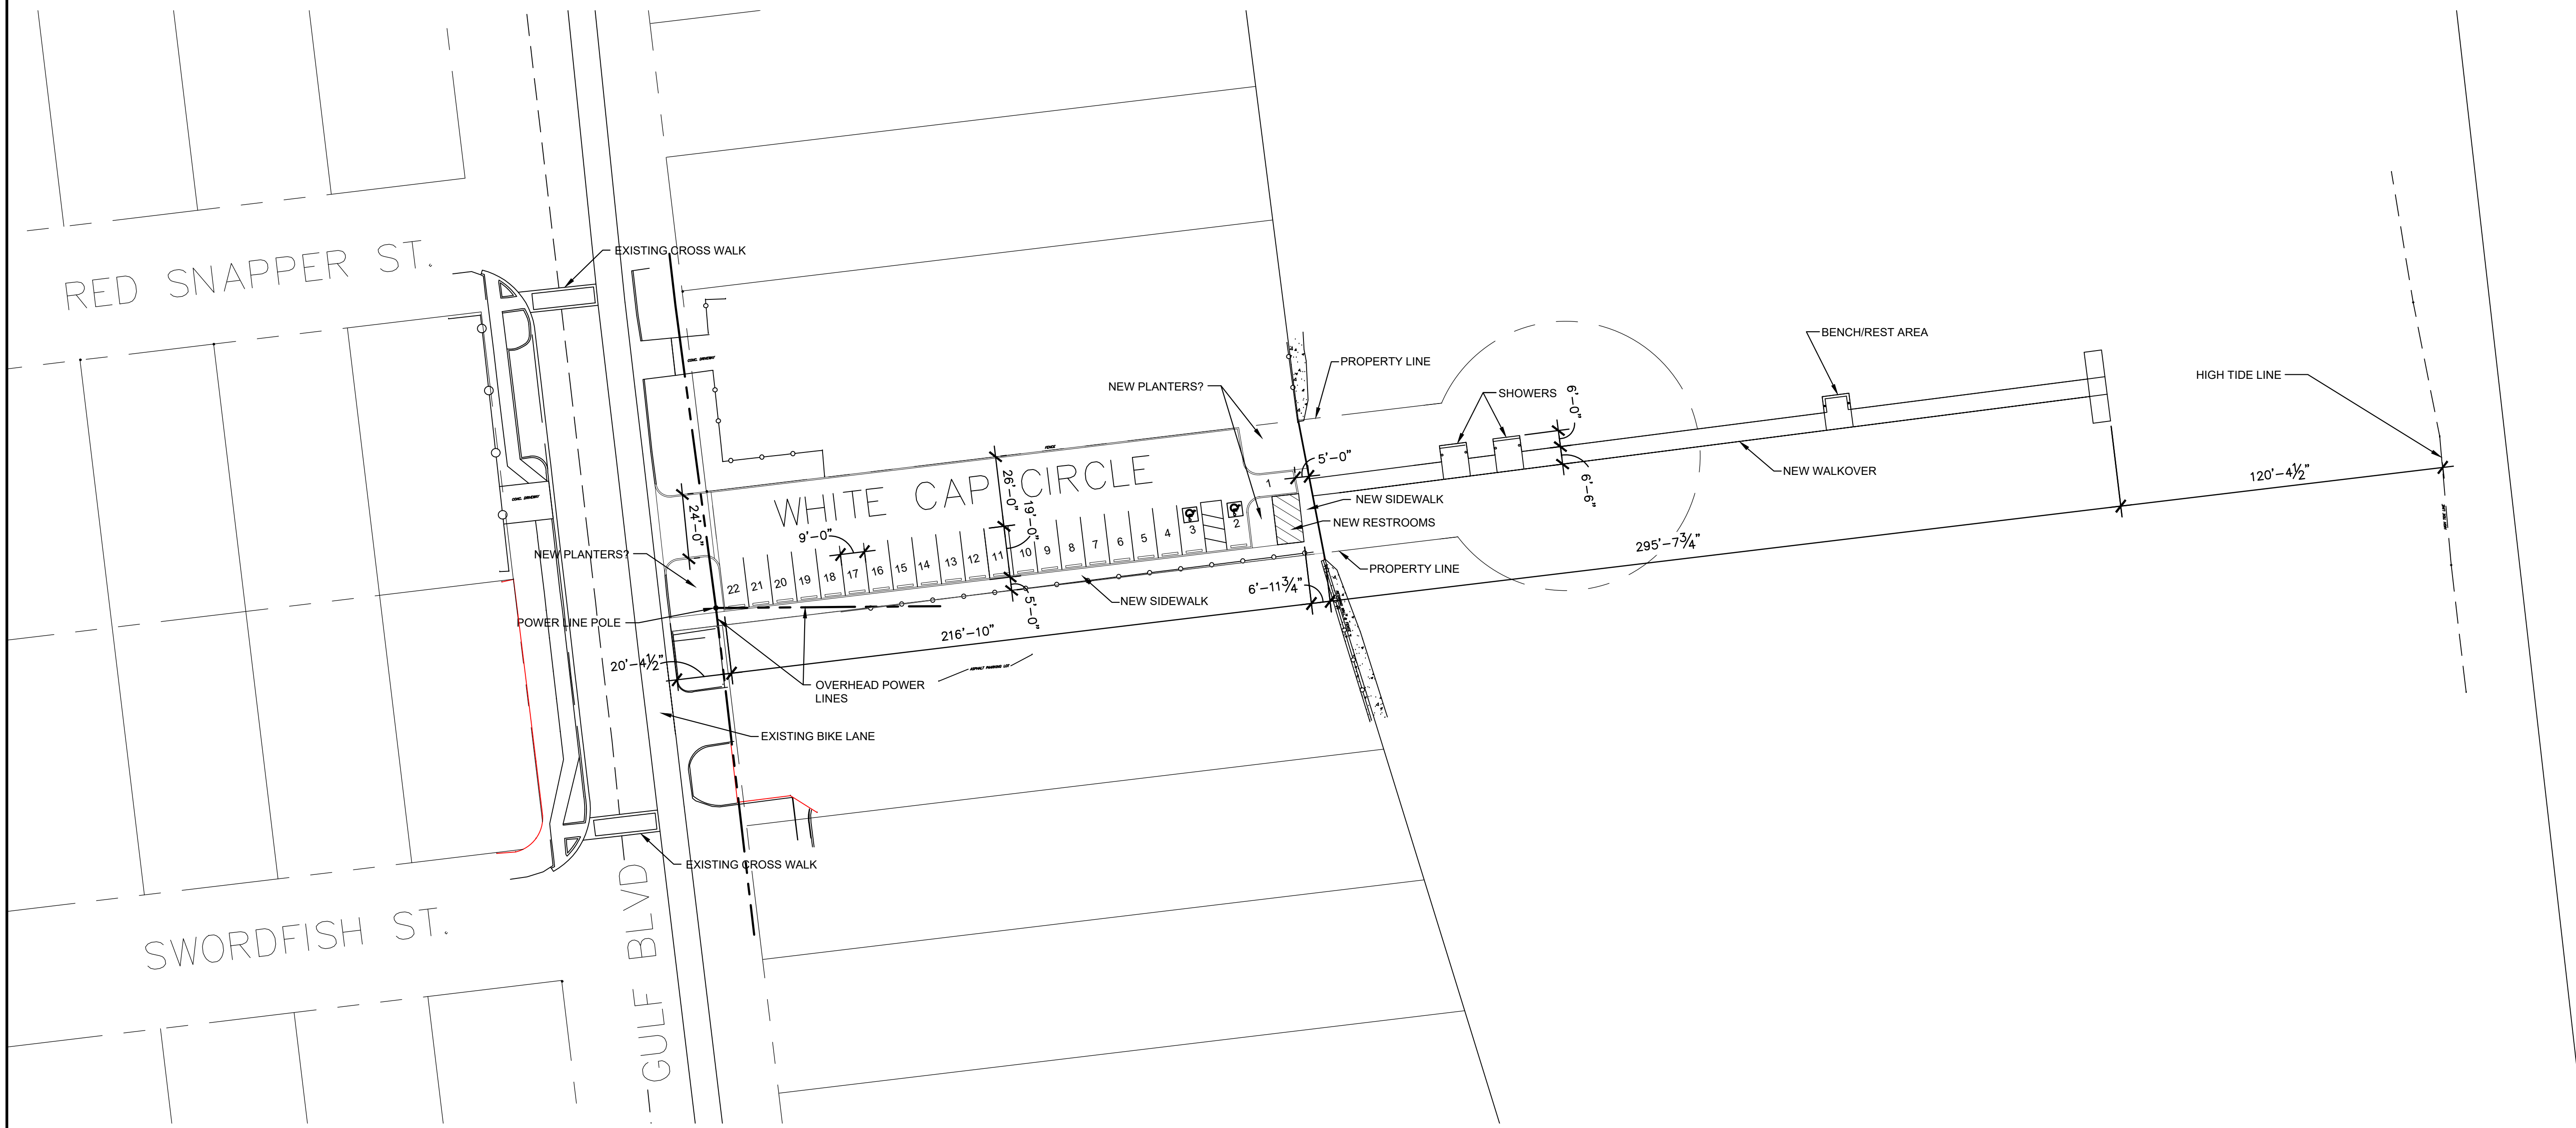

**WHITECAP CIRCLE BEACH ACCESS  
PROPOSED PARKING LOT & WALKOVER LAYOUT**

**1**  
N.T.S




**GA**  
**GREEN, RUBIANO & ASSOCIATES**  
CONSULTING STRUCTURAL ENGINEERS  
1220 WEST HARRISON  
HARLINGEN, TEXAS 78550  
PH: (956) 428-4461 FAX: (956) 428-0287  
FIRM REGISTRATION #F-4145

SEAL

PROJECT  
**WALKOVER  
AT WHITECAP CIRCLE**  
**SOUTH PADRE ISLAND,  
TEXAS**

CLIENT  
**CITY OF  
SOUTH PADRE ISLAND**  
  
**SOUTH PADRE ISLAND,  
TEXAS**  
P: 956-761-3044  
F: 956-761-3898

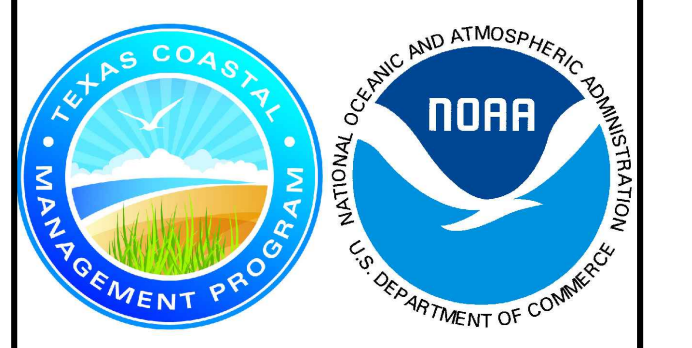

MARK	DATE	DESCRIPTION

PROJECT NO.	1065-16
DATE	02-12-2021
DRAWN BY	RS
CHECKED BY	BD
SCALE	AS SHOWN
SHEET TITLE	

SHEET NO.

**SKO**

**PRELIMINARY**  
THIS DOCUMENT IS RELEASED FOR THE PURPOSE OF INTERIM REVIEW UNDER THE AUTHORITY OF ROLANDO R. RUBIANO, P.E., 86369. IT IS NOT TO BE USED FOR CONSTRUCTION, BIDDING, OR PERMIT PURPOSES.

Copyright 2021 by GREEN, RUBIANO & ASSOCIATES